


EXISTING 16.00'
PRIVATE ALLEY

33.83'

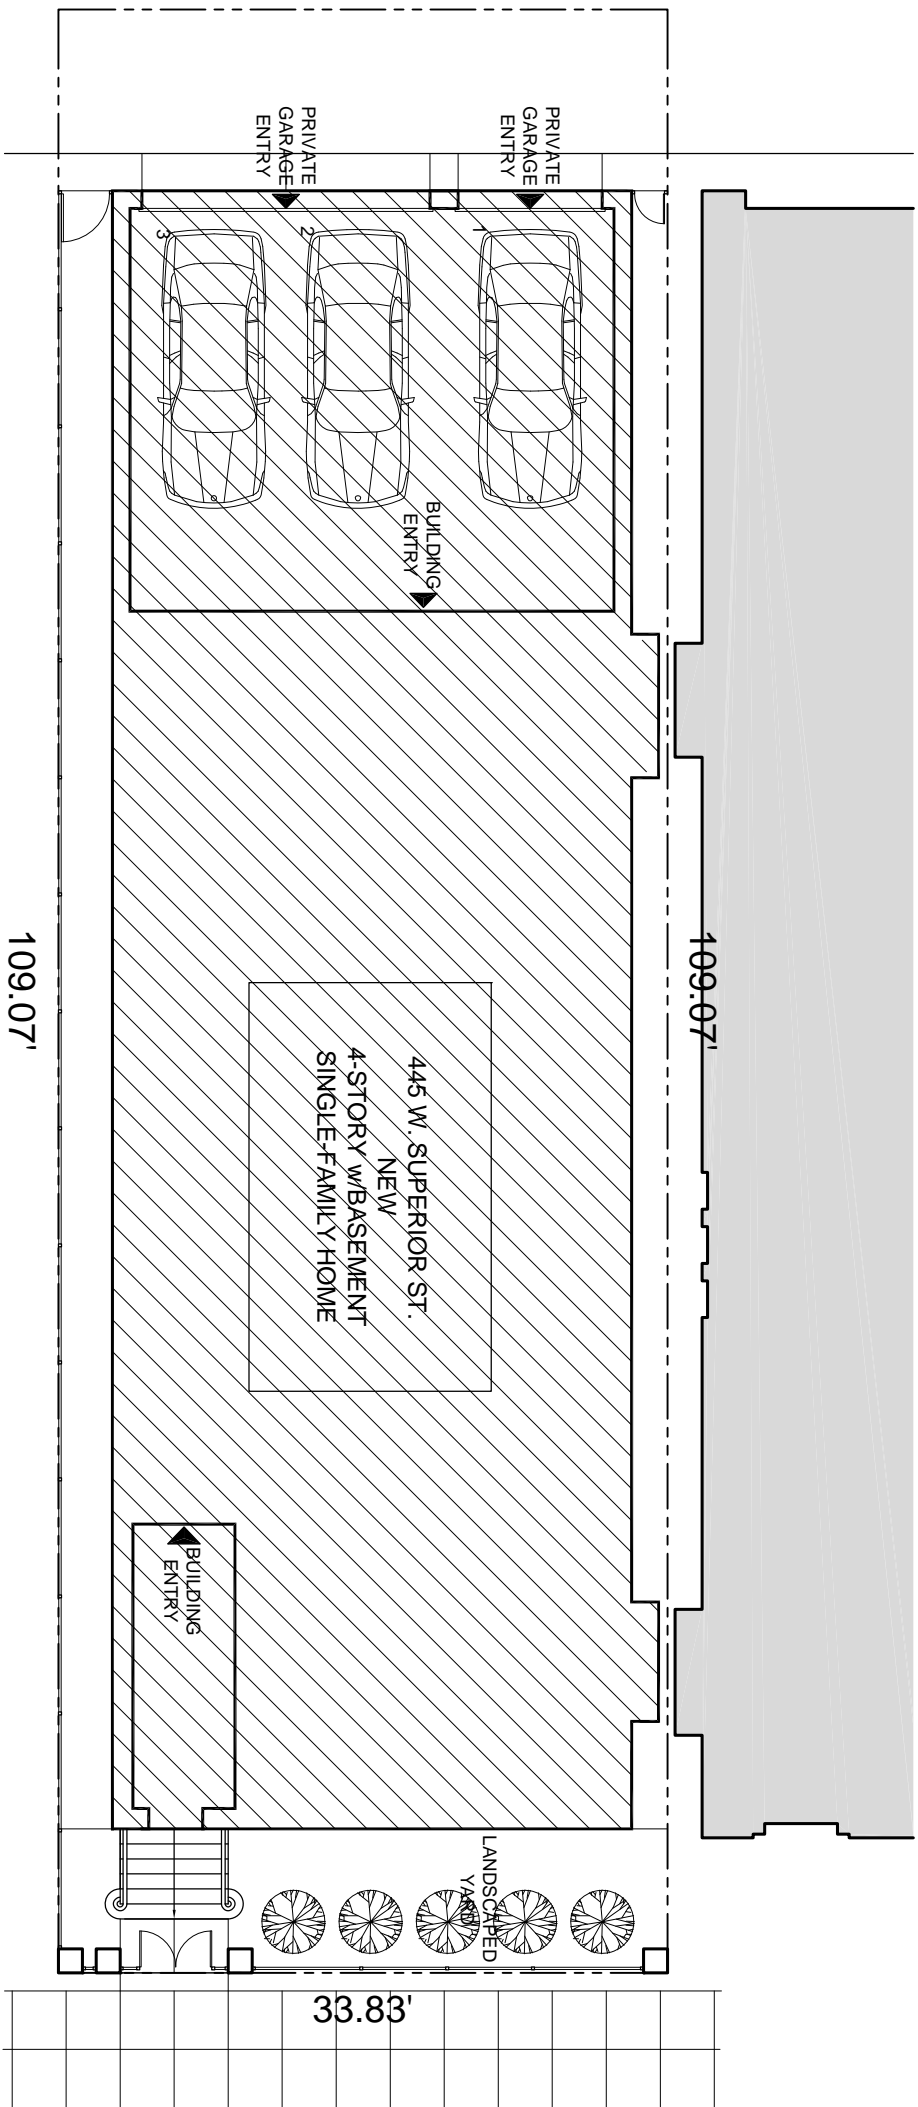


109.07'

33.83'

WEST SUPERIOR STREET

TWO-WAY TRAFFIC

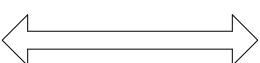


CRESCENT ROCK, INC.
DEVELOPER



NORTH

SITE PLAN

445 W. SUPERIOR ST.
CHICAGO, ILLINOIS

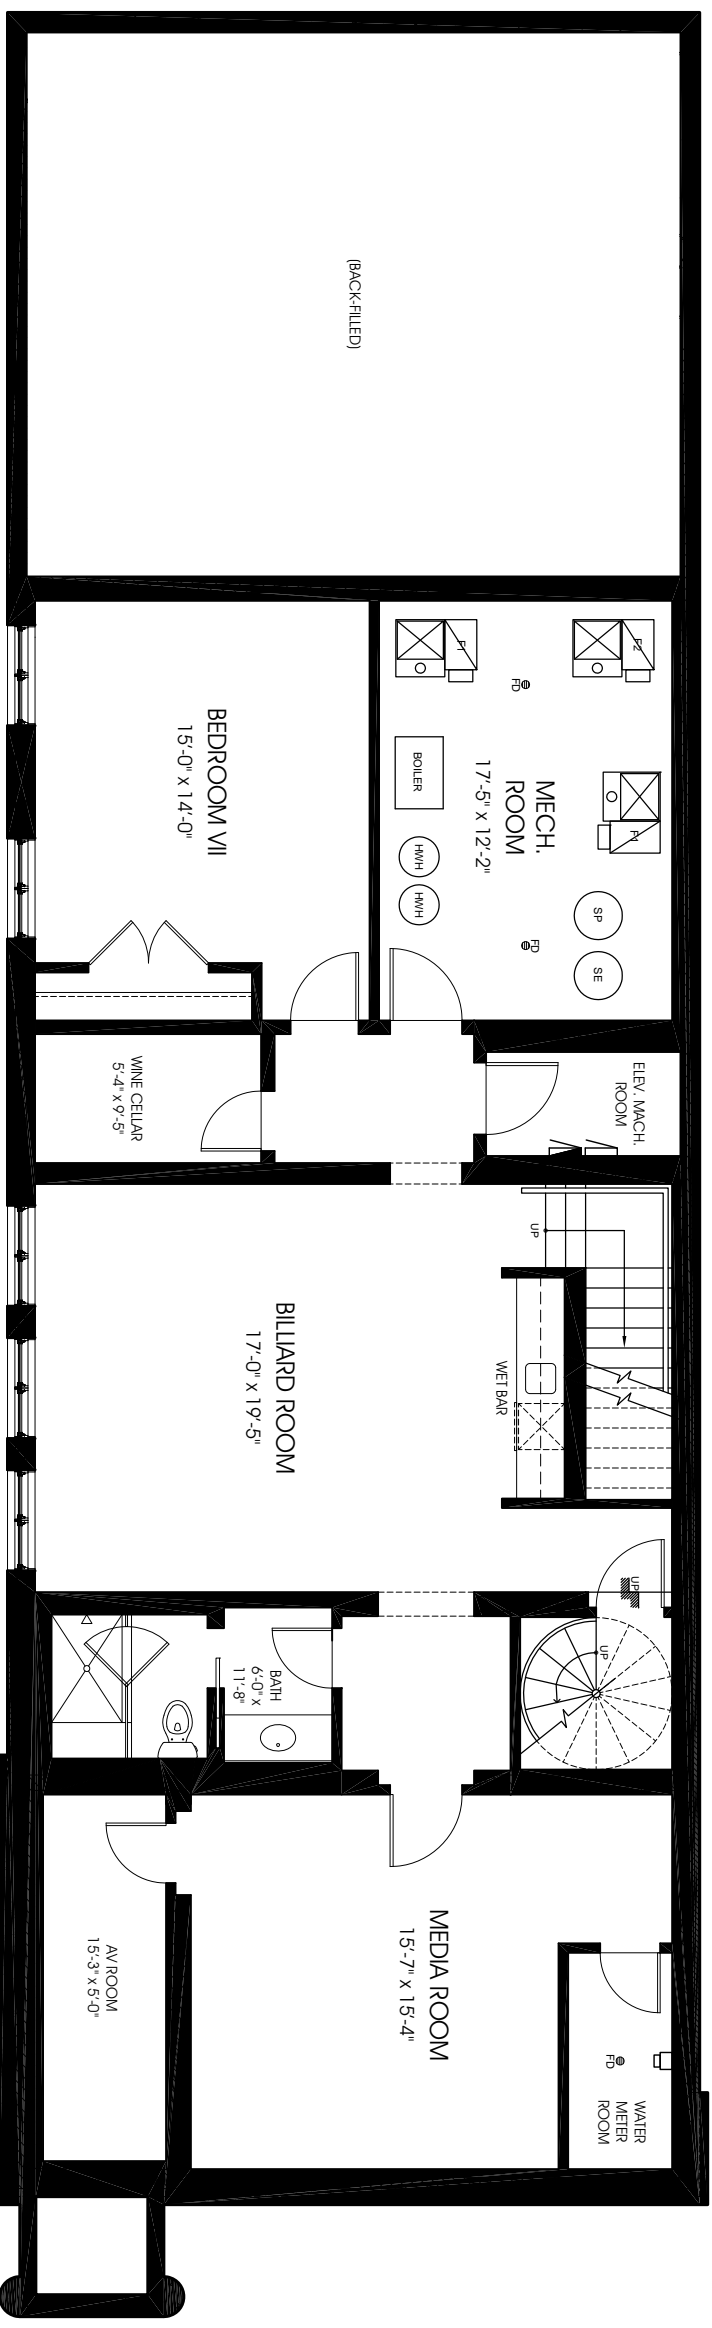


NORTH


BASEMENT PLAN

CRESCENT ROCK, INC.
DEVELOPER

445 W. SUPERIOR ST.
CHICAGO, ILLINOIS

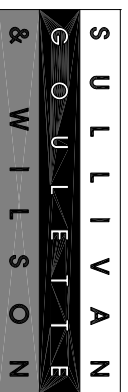

ARCHITECTS
COPYRIGHT 2008 SULLIVAN GOULLETTE WILSON, LTD

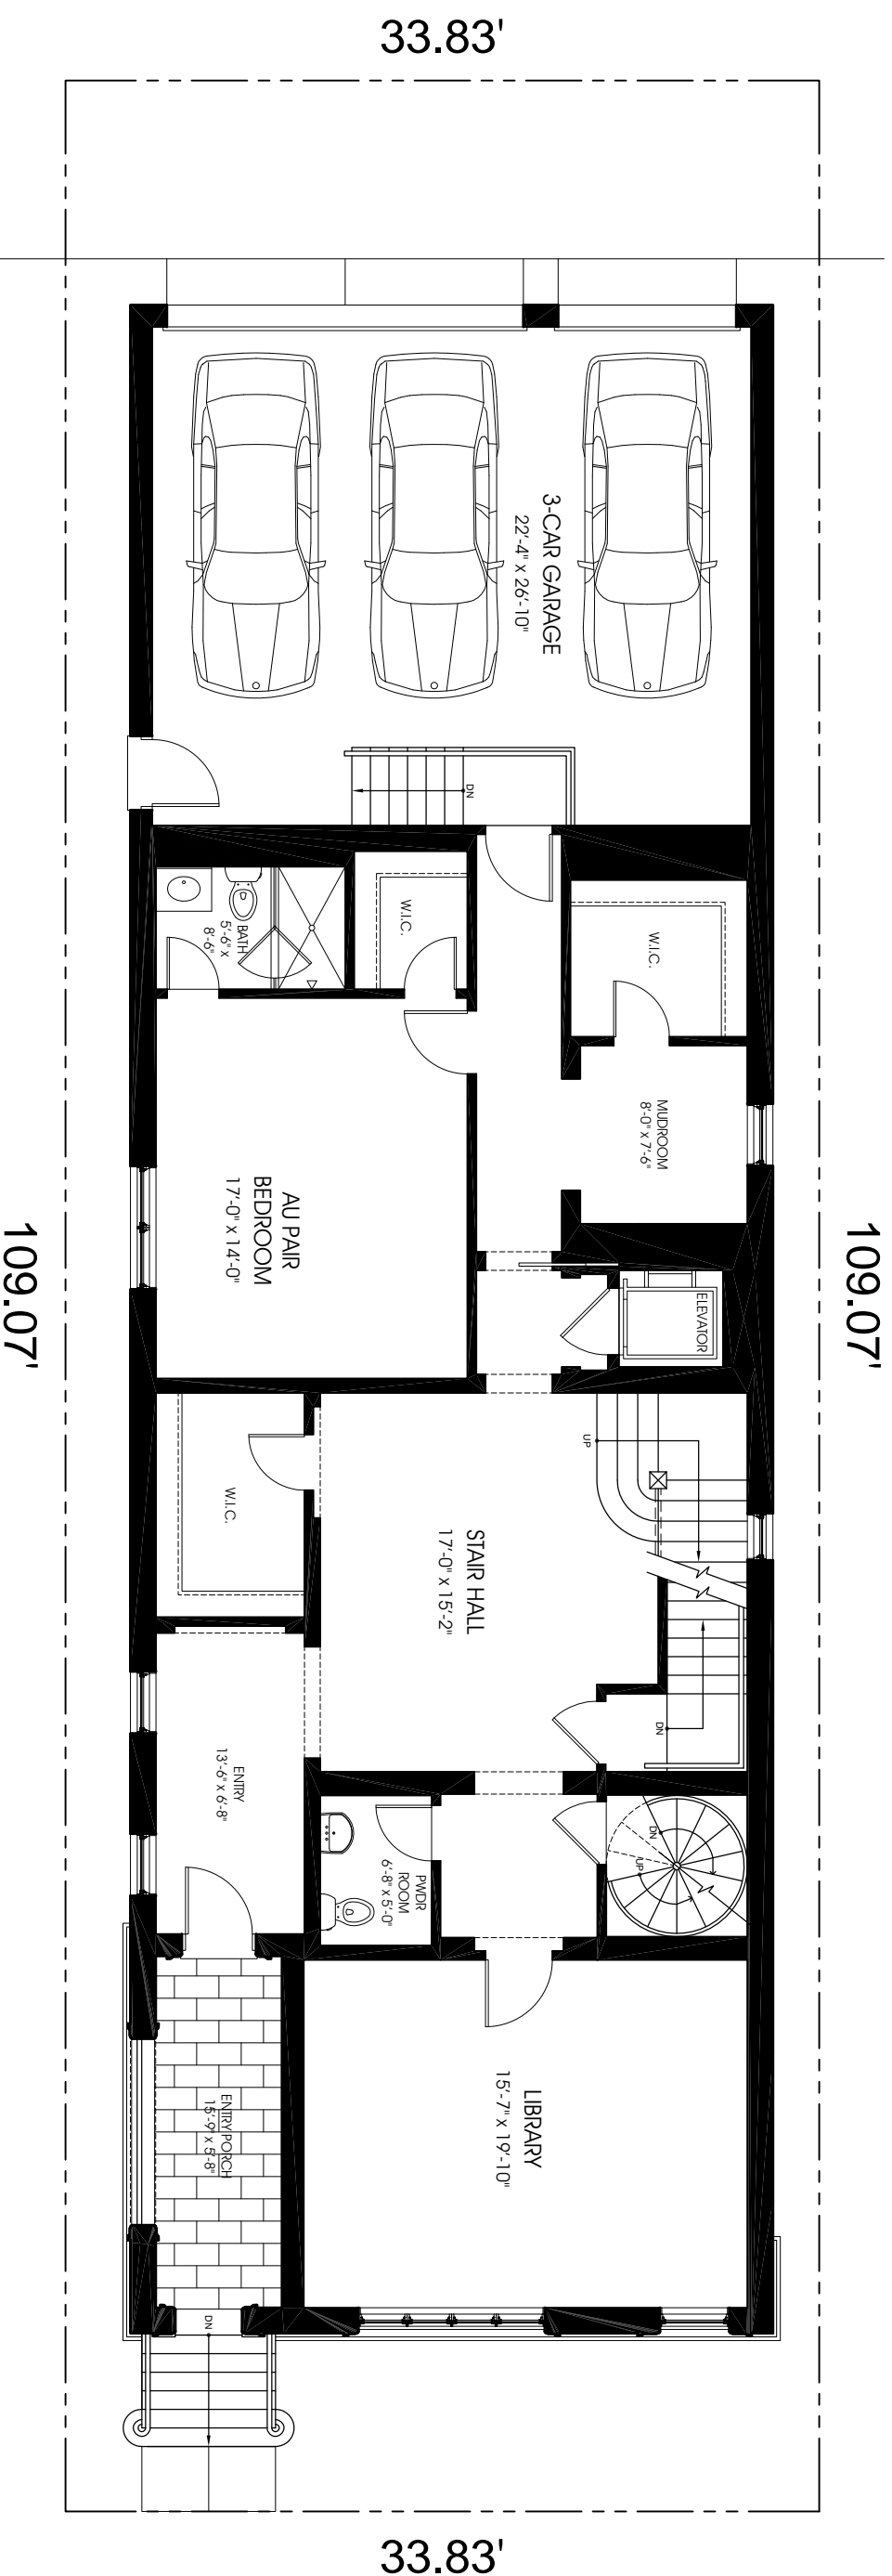

109.07'

33.83'

33.83'

109.07'




NORTH


FIRST FLOOR PLAN

CRESCENT ROCK, INC.
DEVELOPER

445 W. SUPERIOR ST.
CHICAGO, ILLINOIS

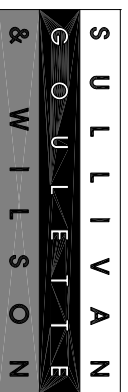

ARCHITECTS
COPYRIGHT 2008 SULLIVAN GOULLETTE WILSON, LTD

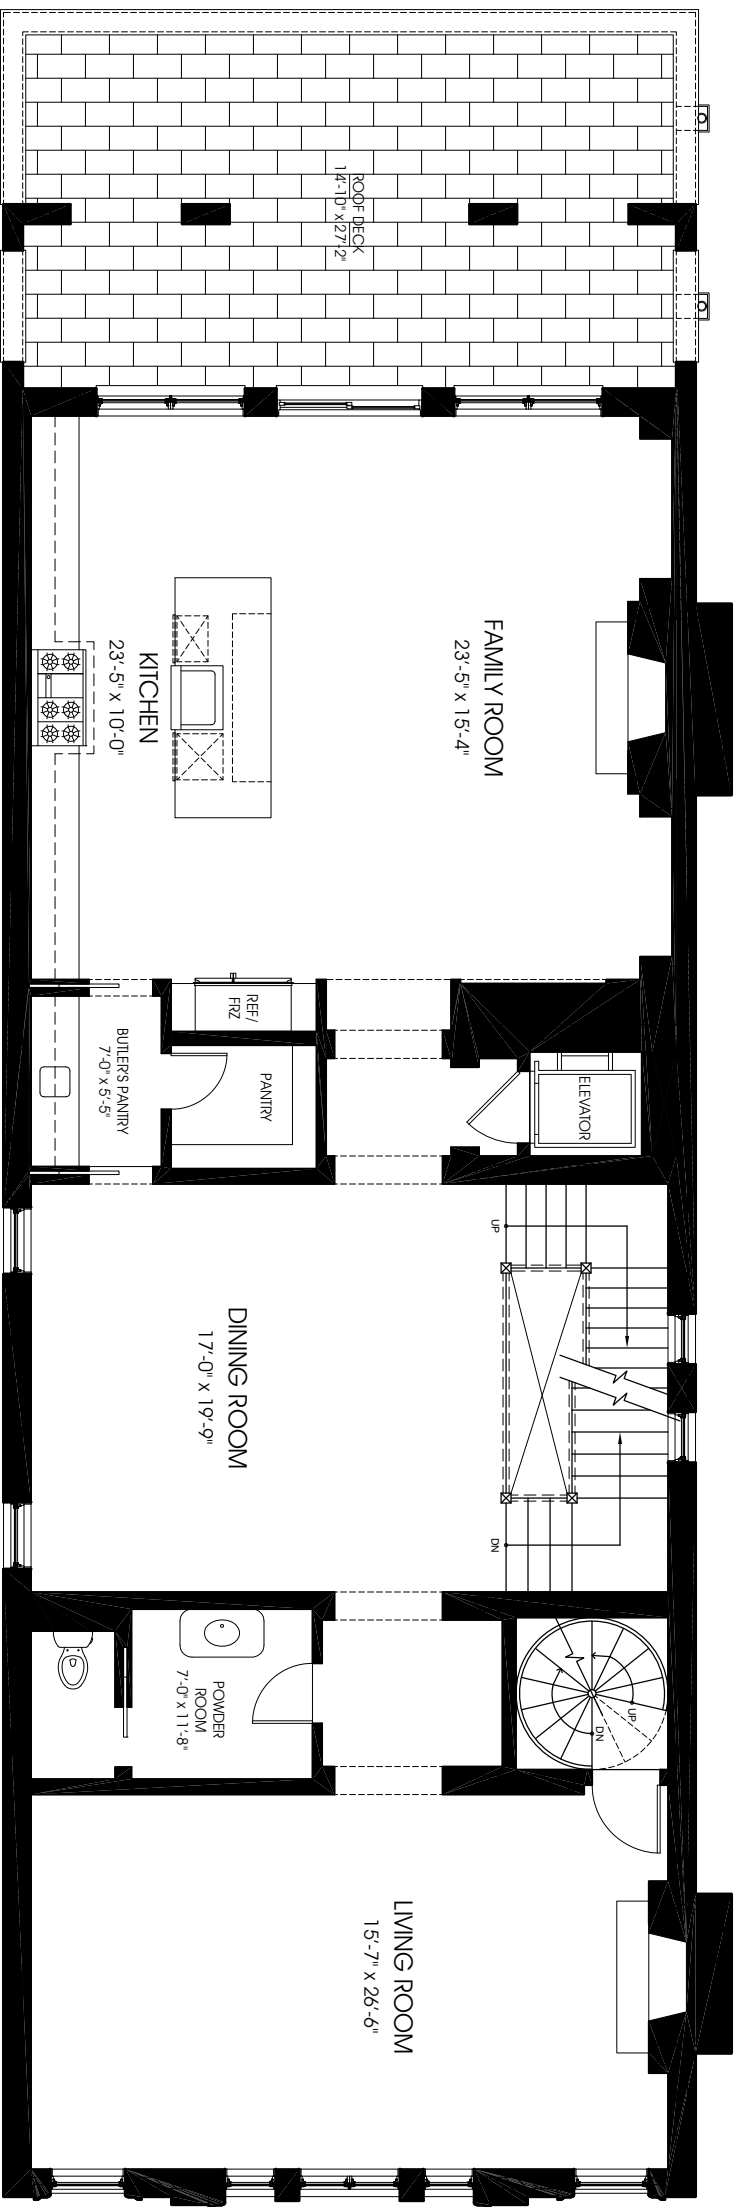


NORTH


SECOND FLOOR PLAN

CRESCENT ROCK, INC.
DEVELOPER

445 W. SUPERIOR ST.
CHICAGO, ILLINOIS

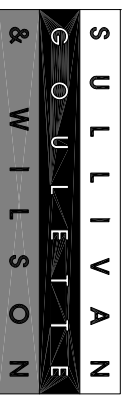

ARCHITECTS
COPYRIGHT 2008 SULLIVAN GOULLETTE WILSON, LTD

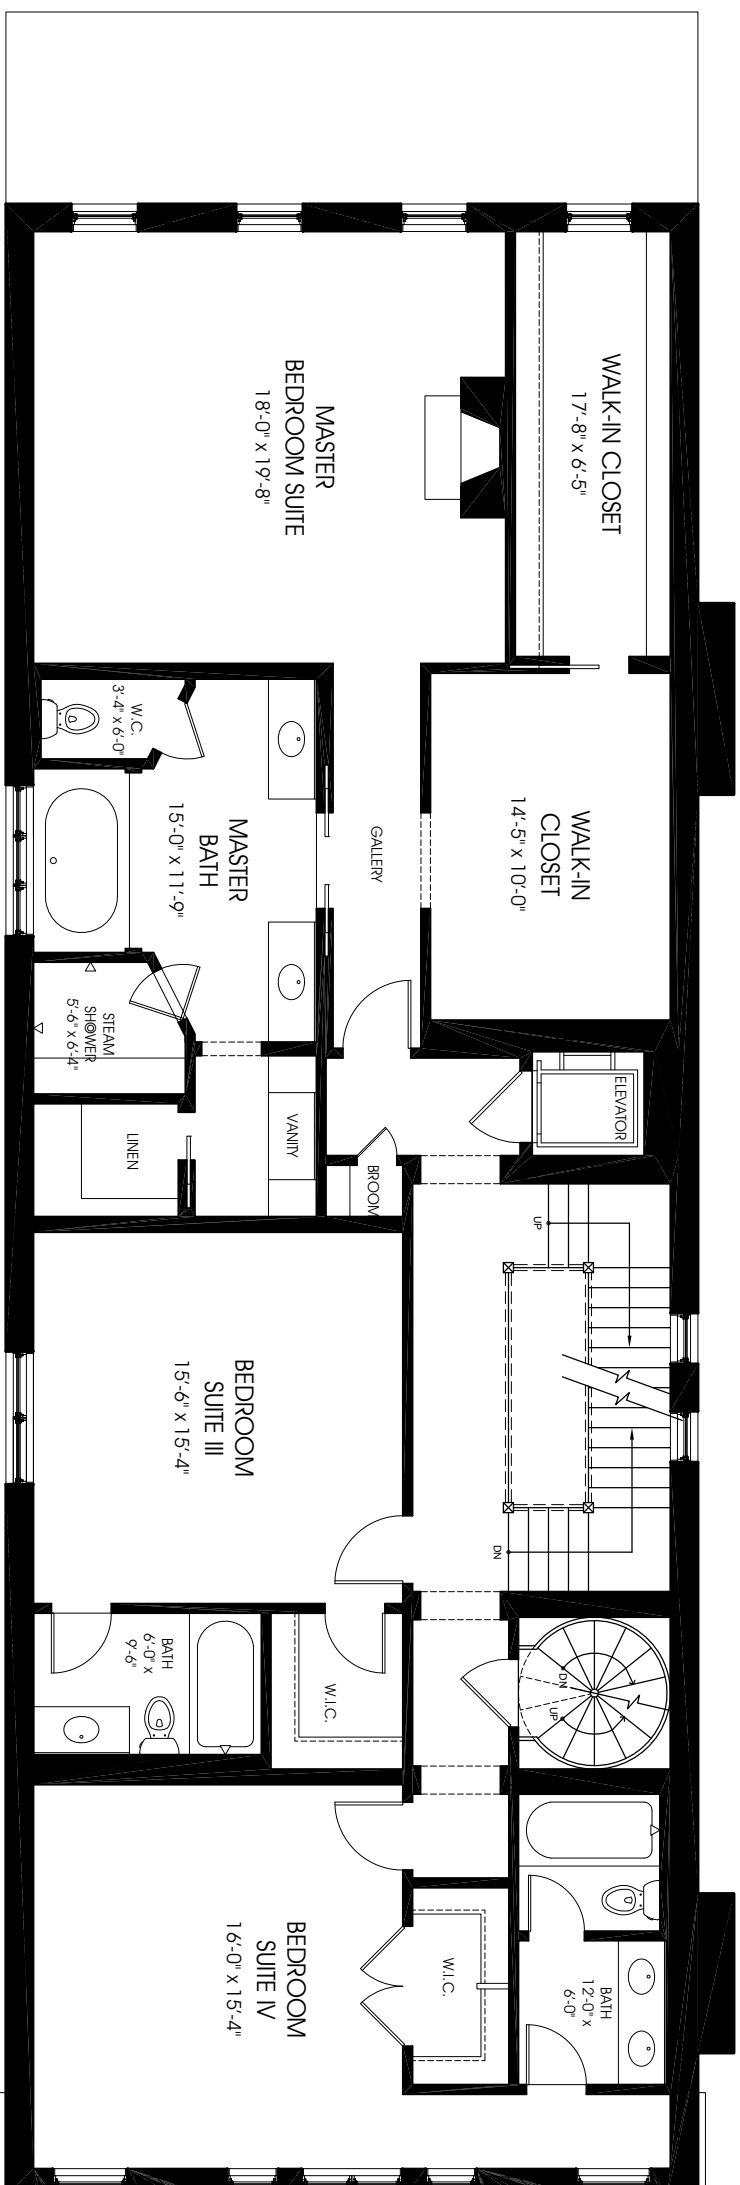


NORTH


THIRD FLOOR PLAN

CRESCENT ROCK, INC.
DEVELOPER

445 W. SUPERIOR ST.
CHICAGO, ILLINOIS

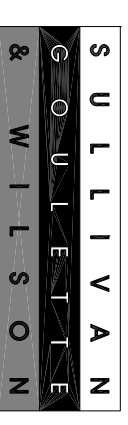

ARCHITECTS
COPYRIGHT 2008 SULLIVAN GOULETTE WILSON, LTD

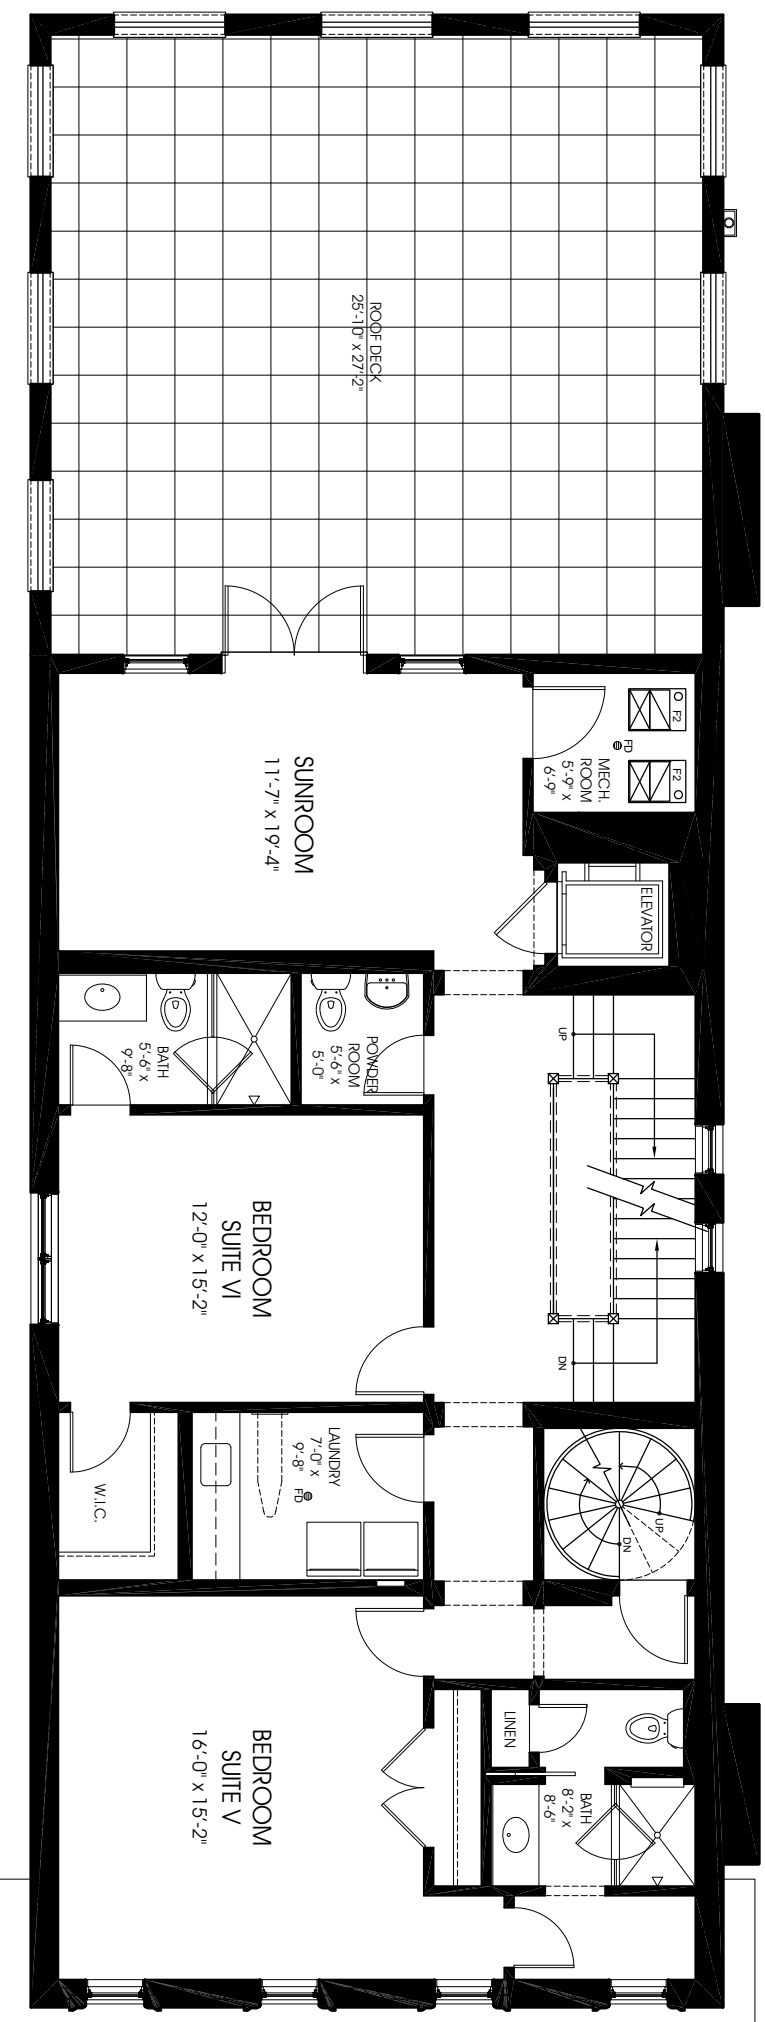


NORTH


FOURTH FLOOR PLAN

CRESCENT ROCK, INC.
DEVELOPER

445 W. SUPERIOR ST.
CHICAGO, ILLINOIS

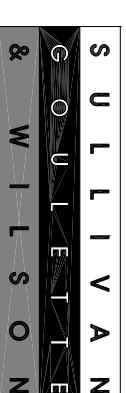

ARCHITECTS
COPYRIGHT 2008 SULLIVAN GOULLETTE WILSON, LTD

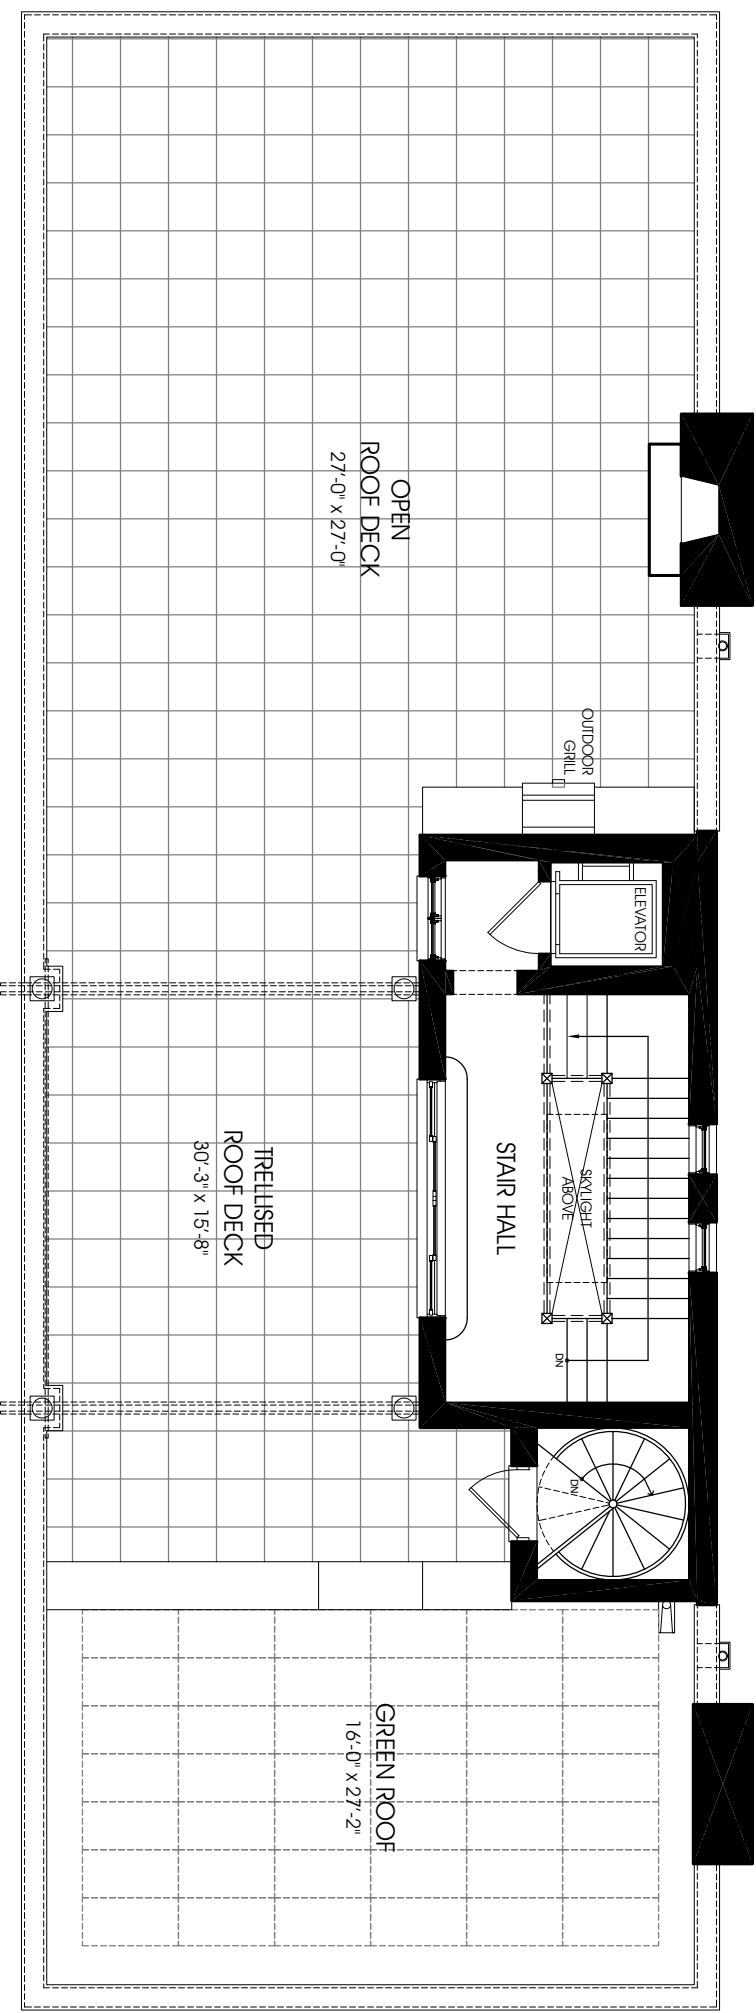


NORTH

PENTHOUSE PLAN

CRESCENT ROCK, INC.
DEVELOPER

445 W. SUPERIOR ST.
CHICAGO, ILLINOIS

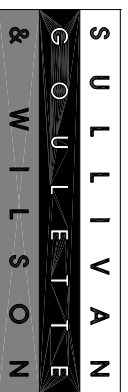

ARCHITECTS
COPYRIGHT 2008 SULLIVAN GOULLETTE WILSON, LTD